
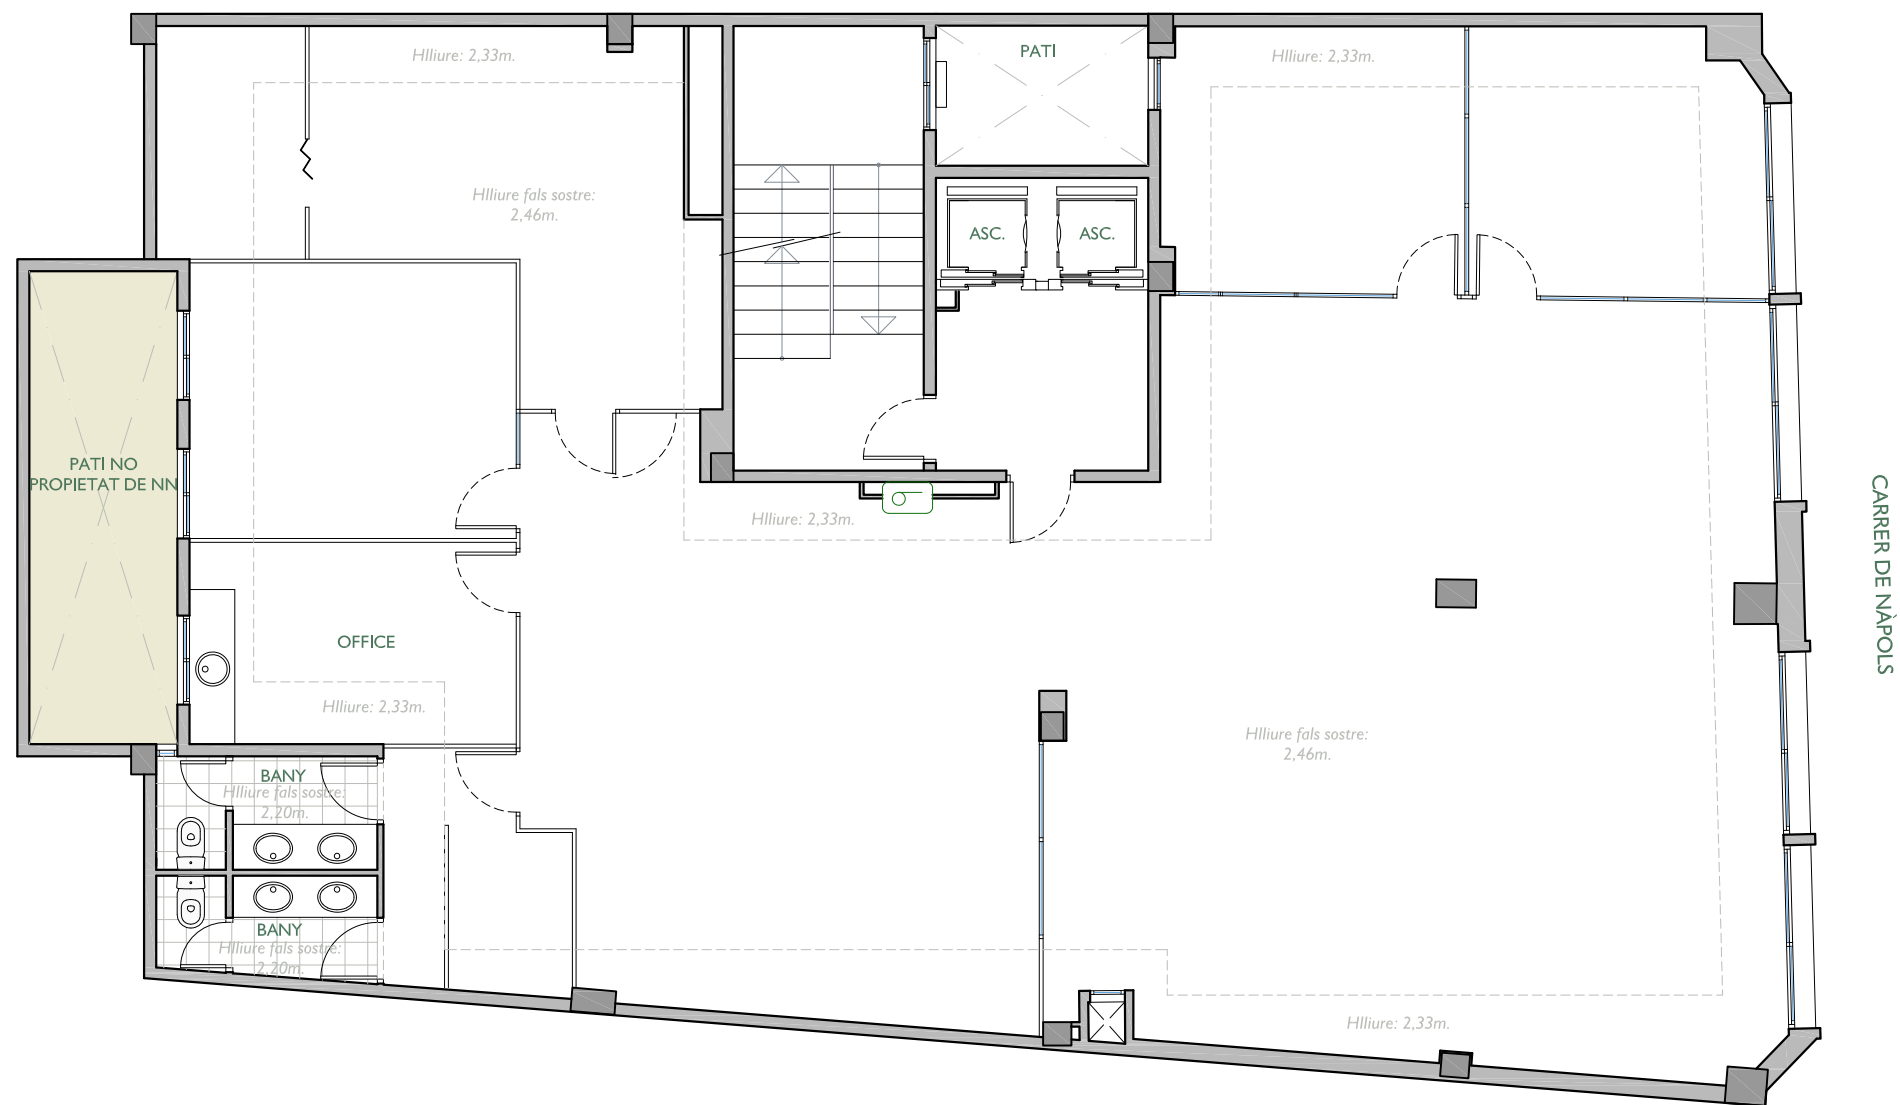


/NN Nàpols

c. Nàpols 227, Barcelona

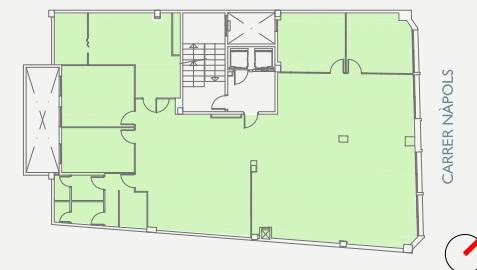

/setembre 2023 / 1276-04-PI.Segona-C

OFICINA: 1276.201.020
OFICINA:

Escala A / Planta 2 / Porta 1 Escalera A / Planta 2 / Puerta 1

ESCALA: 1 / 100 (Din A3)

A horizontal scale bar with markings at 0, 2, and 4 units.